


NA-1015TPSTD/CL

NON ELEVATED 10 ROW x 15'-0" BLEACHER

National Recreation Systems, Inc.

5120 INVESTMENT DRIVE - FORT WAYNE, IN 46808

CS.1	- COVER SHEET
TD.1	- BLEACHER SEATING PLAN
GS.1	- GROUND SILL PLAN
BA.1	- BLEACHER ASSEMBLY
PF.1	- PLANK & FRAMING PLAN
TA.1	- TRANSPORT KIT ASSEMBLY (ROWS 1-5)
TA.2	- TRANSPORT KIT ASSEMBLY (ROWS 6-10)
TA.3	- TRANSPORT KIT ASSEMBLY
GR.1	- GUARDRAIL ASSEMBLY
DS.1	- DETAIL SHEET

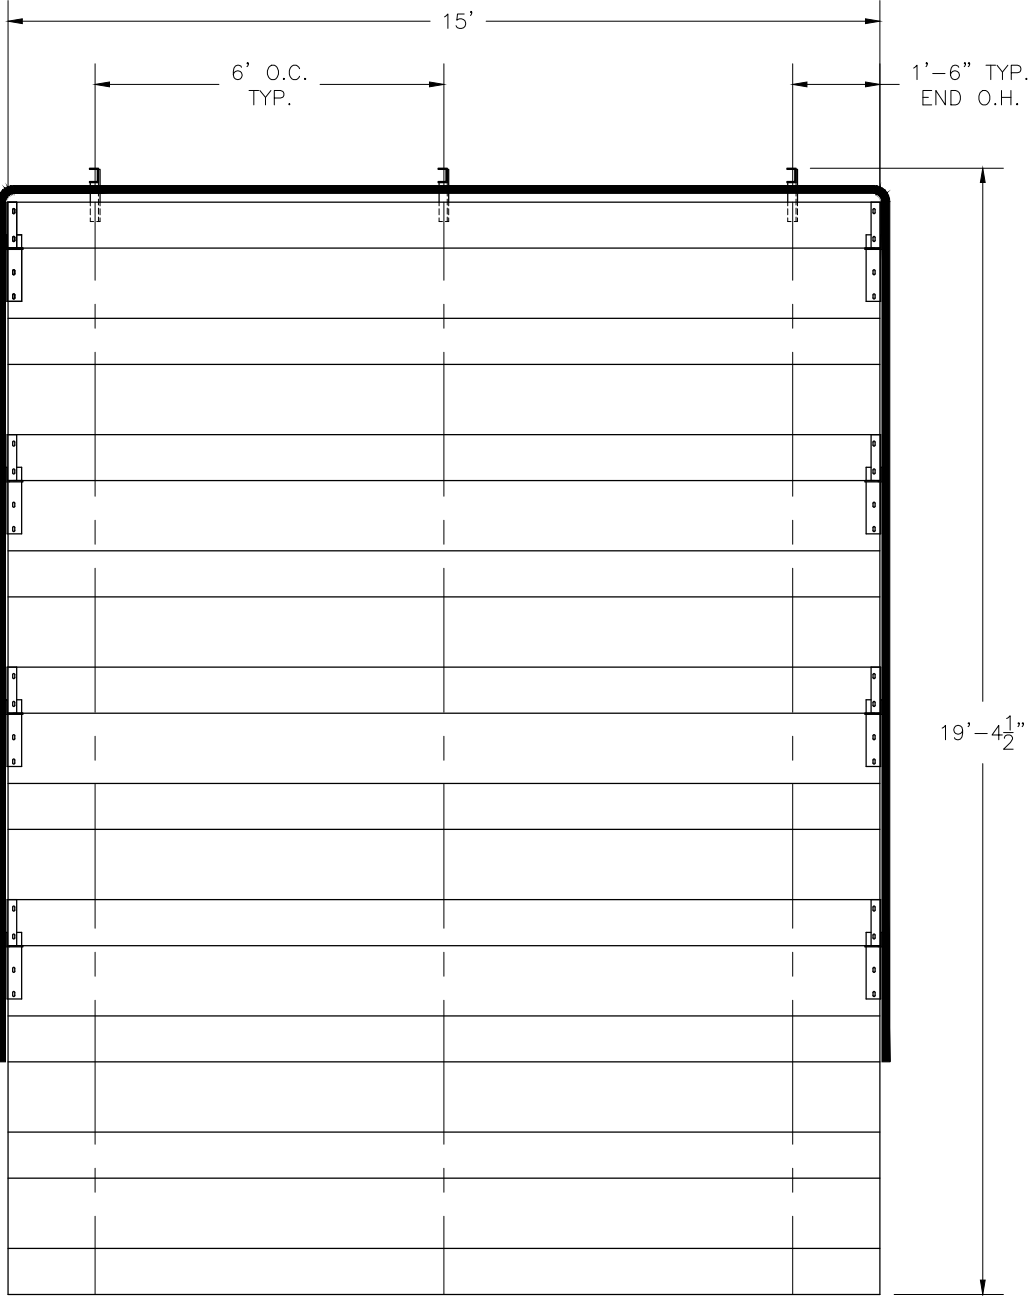

SECTION LENGTH	GROSS SEATS	ACTUAL SEATS	NO. OF ROWS	OF NET SEATS
15	10.00	10.00	10	100
NET SEATS				100
WHEELCHAIR SPACES				0
TOTAL NET SEATING CAPACITY				100
(BASED ON 18" PER SEAT)				

This drawing and all information contained herein is the property of NATIONAL RECREATION SYSTEMS, INC. and is not to be reproduced without express written permission of this manufacturer. We assume no responsibility for unauthorized use of this drawing. National Recreation Systems, Inc. is not responsible for local permits and occupancy requirements.

National Recreation Systems, Inc.
5120 INVESTMENT DRIVE - FORT WAYNE, IN 46808

SCALE: N.T.S.

DATE: 3/11/16

APPROVED BY:




DRAWN BY: JML

TITLE:
NON ELEVATED 10 ROW x 15'-0" BLEACHER SEATING PLAN

BLEACHER MODEL #: NA-1015TPSTD/CL

DRAWING NUMBER:
TD.1

DETAIL "A"

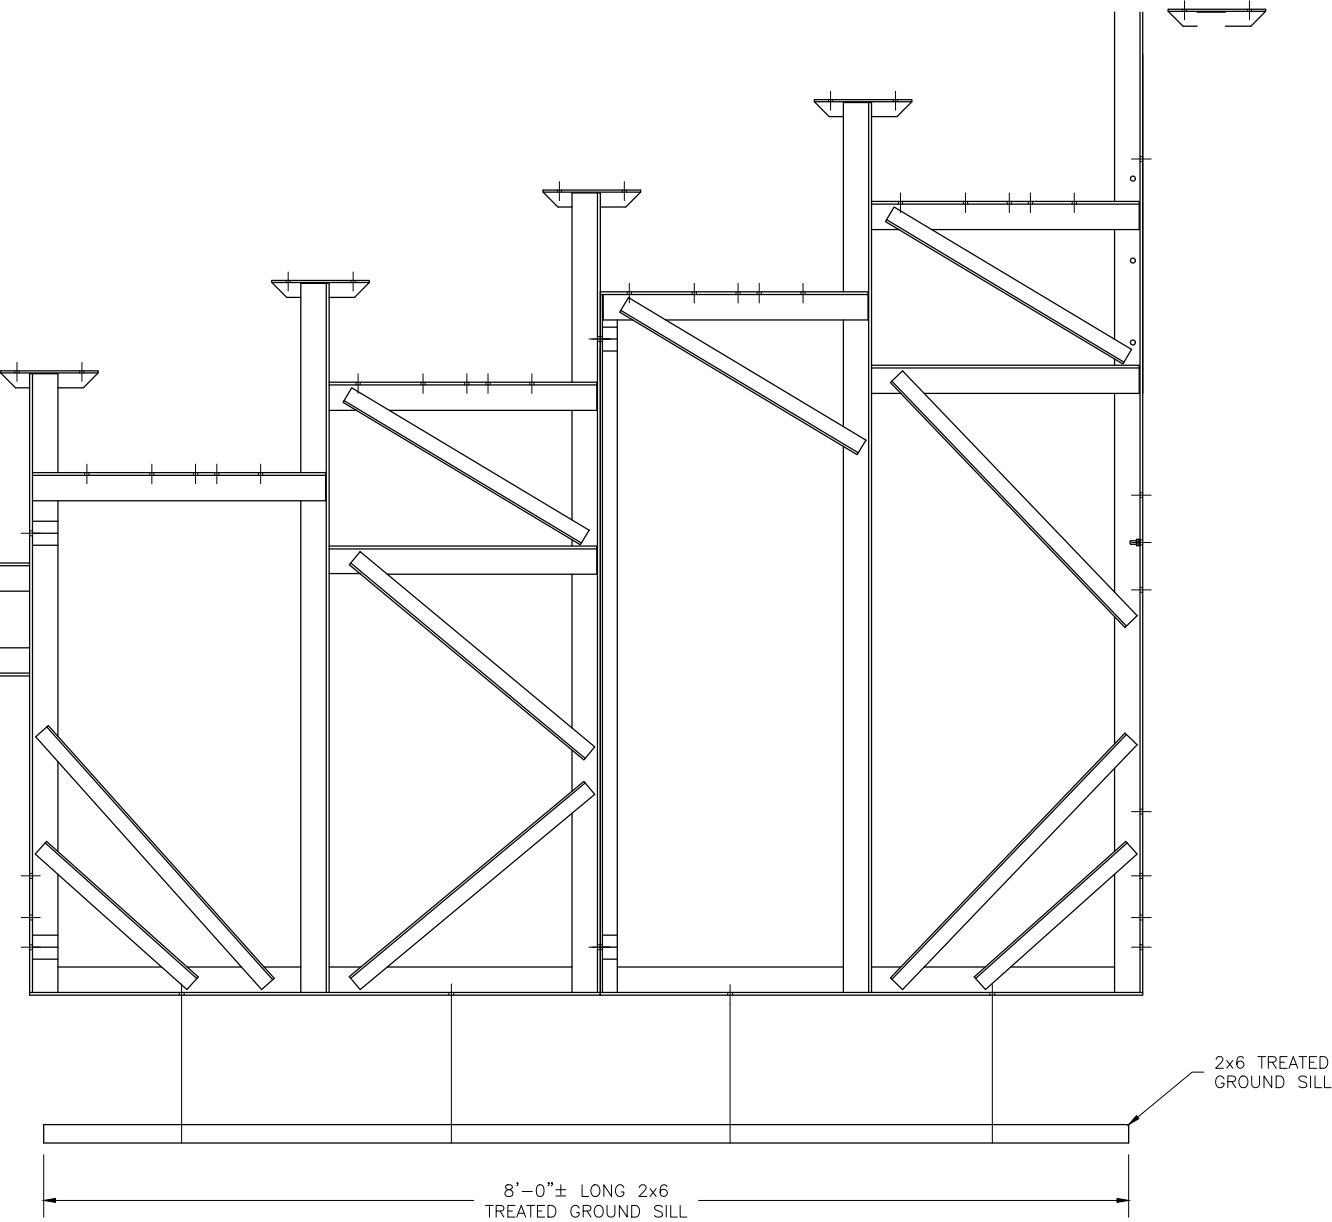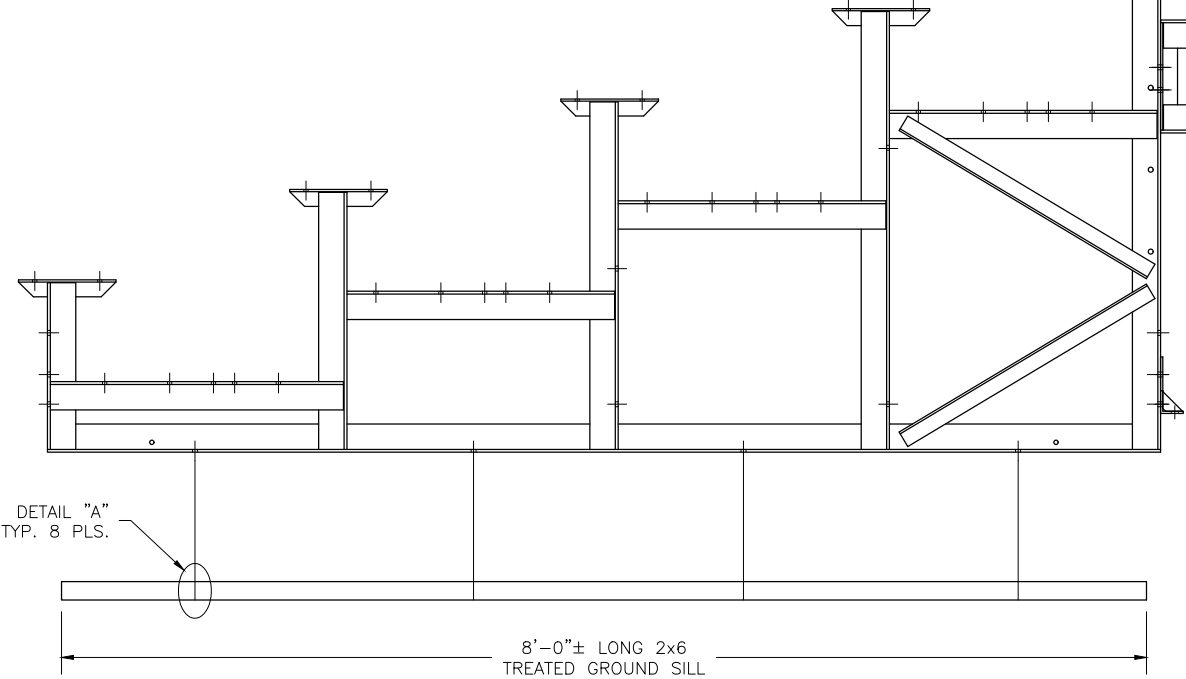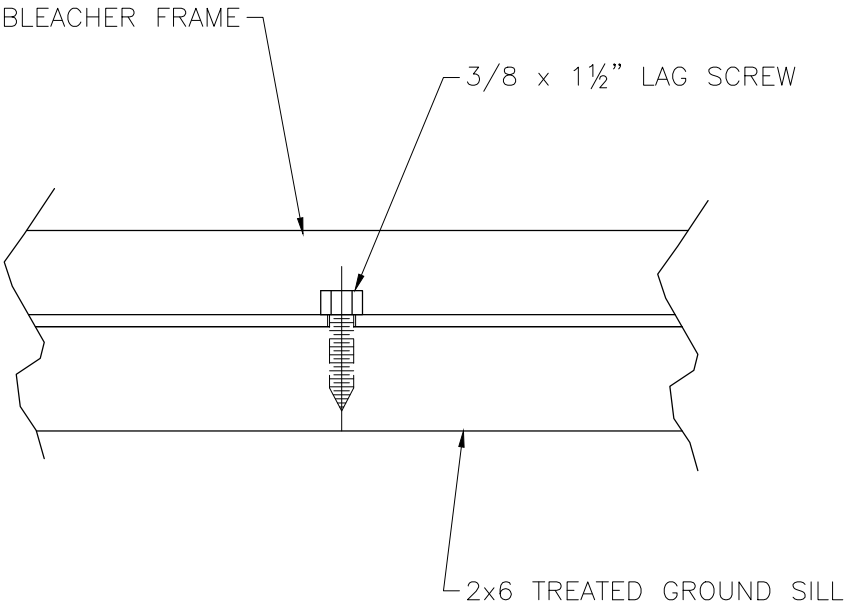


This drawing and all information contained herein is the property of NATIONAL RECREATION SYSTEMS, INC. and is not to be reproduced without express written permission of this manufacturer. We assume no responsibility for unauthorized use of this drawing. National Recreation Systems, Inc. is not responsible for local permits and occupancy requirements.

National Recreation Systems, Inc.

5120 INVESTMENT DRIVE - FORT WAYNE, IN 46808

SCALE: N.T.S.	APPROVED BY:	DRAWN BY: JML
DATE: 3/11/16		
TITLE: NON ELEVATED 1- ROW x 15'-0" ANCHORING ASSEMBLY		
BLEACHER MODEL #: NA-1015TPSTD/CL		DRAWING NUMBER: GS.1

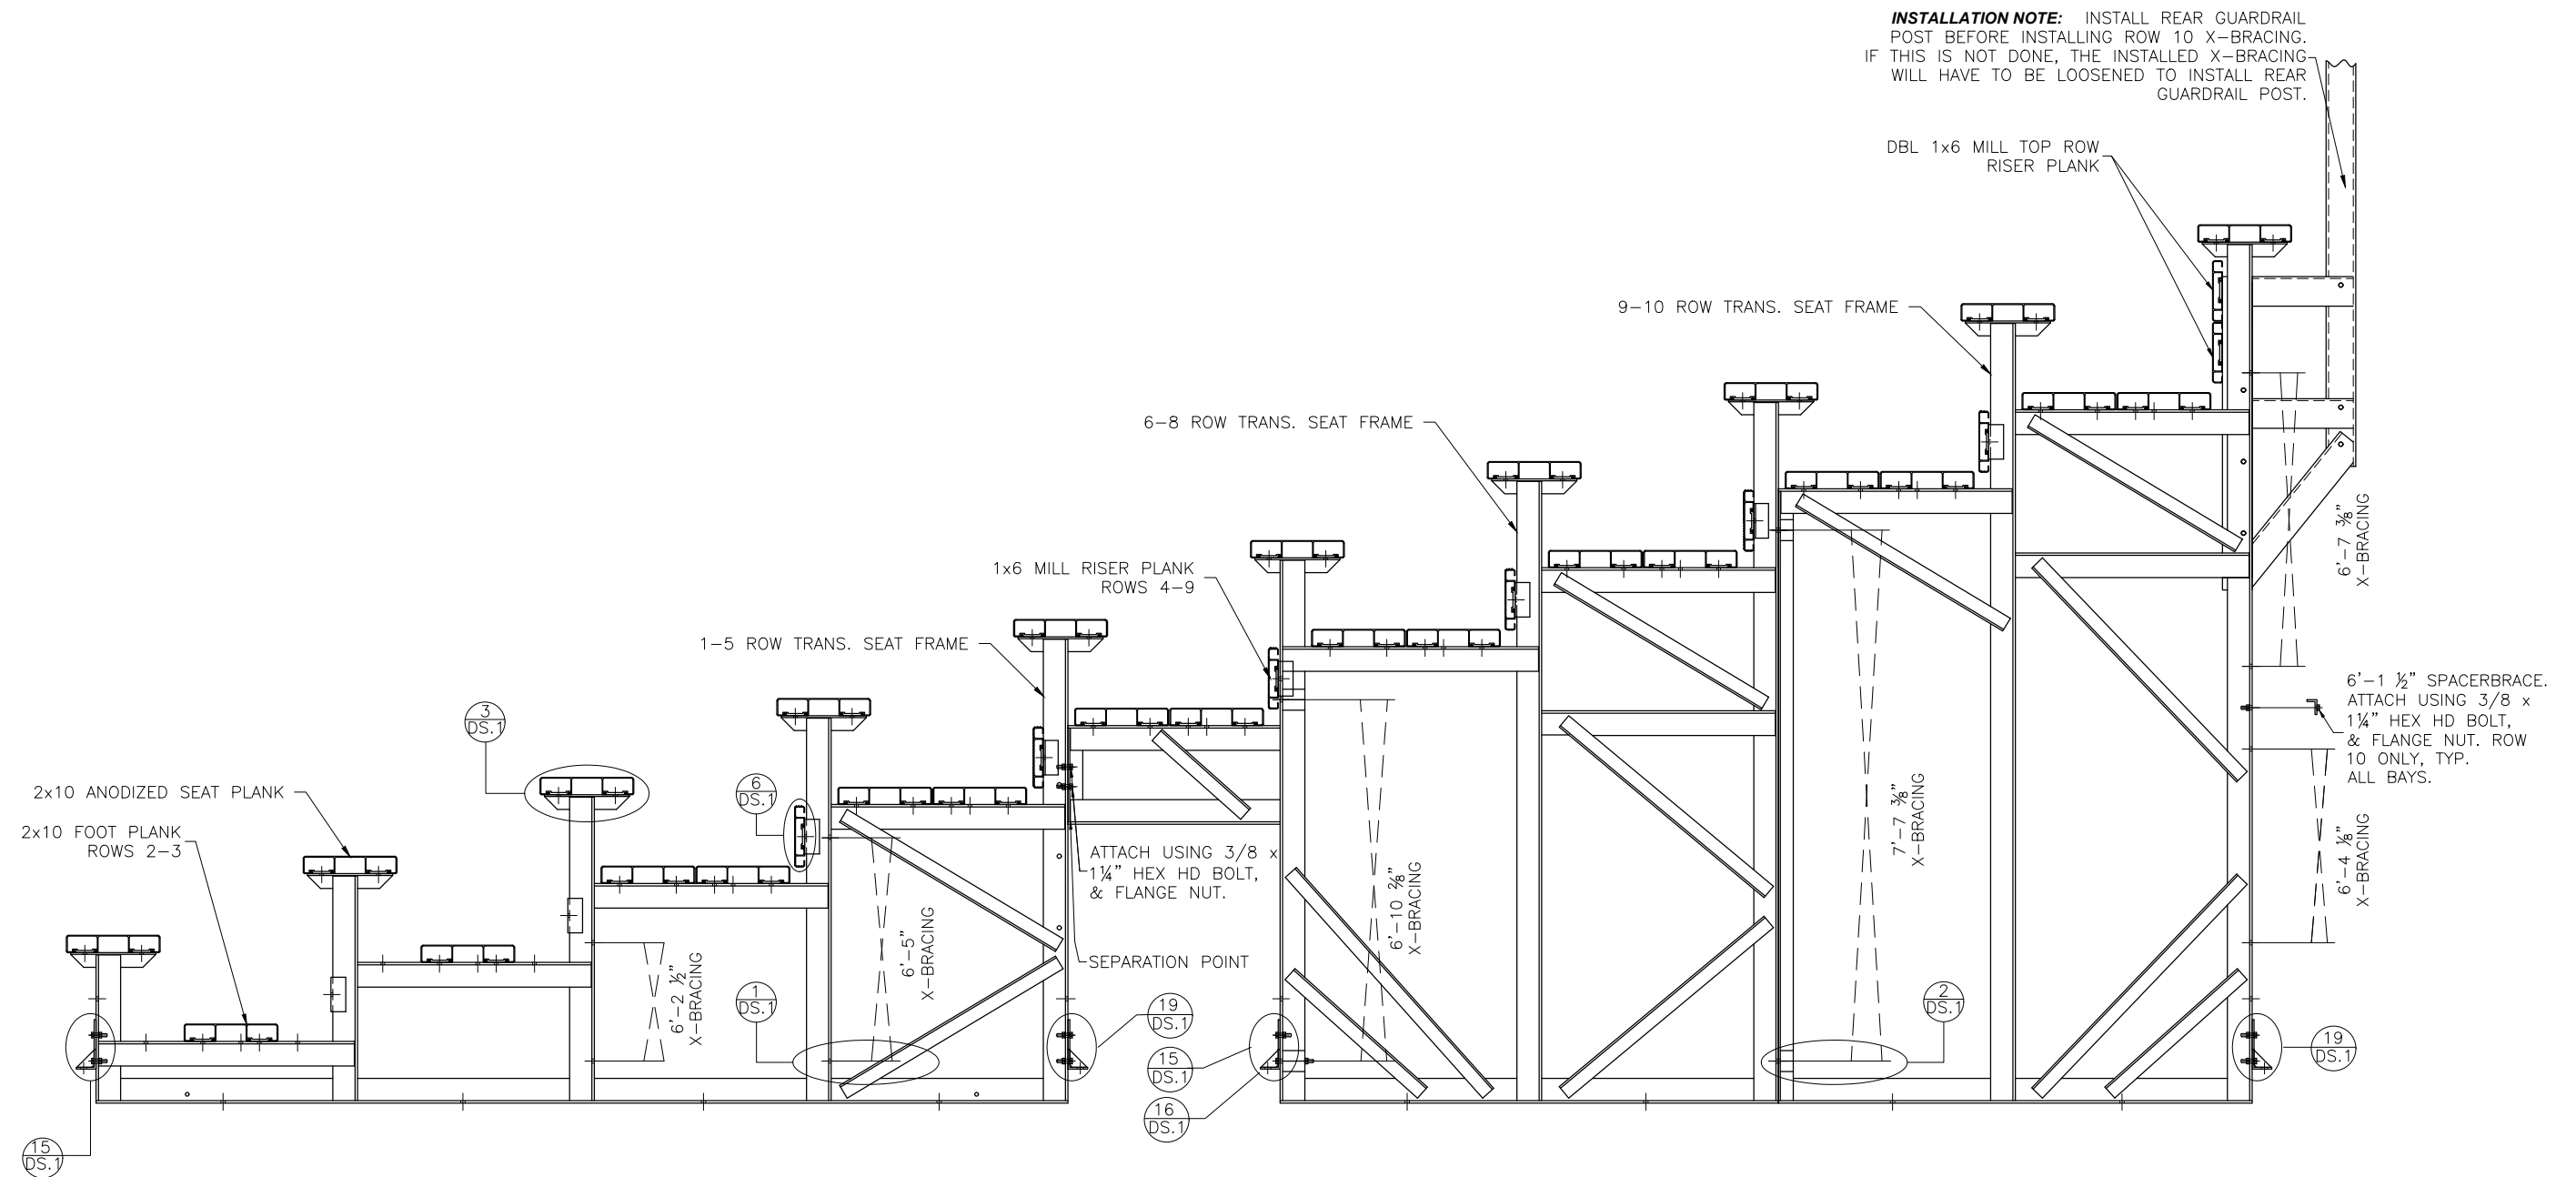


This drawing and all information contained herein is the property of NATIONAL RECREATION SYSTEMS, INC. and is not to be reproduced without express written permission of this manufacturer. We assume no responsibility for unauthorized use of this drawing. National Recreation Systems, Inc. is not responsible for local permits and occupancy requirements.

National Recreation Systems, Inc.


5120 INVESTMENT DRIVE - FORT WAYNE, IN 46808

SCALE: N.T.S.	APPROVED BY:	DRAWN BY: JML
DATE: 3/11/16		
TITLE: NON ELEVATED 10 ROW x 15'-0" BLEACHER ASSEMBLY		
BLEACHER MODEL #: NA-1015TPSTD/CL		DRAWING NUMBER: BA.1

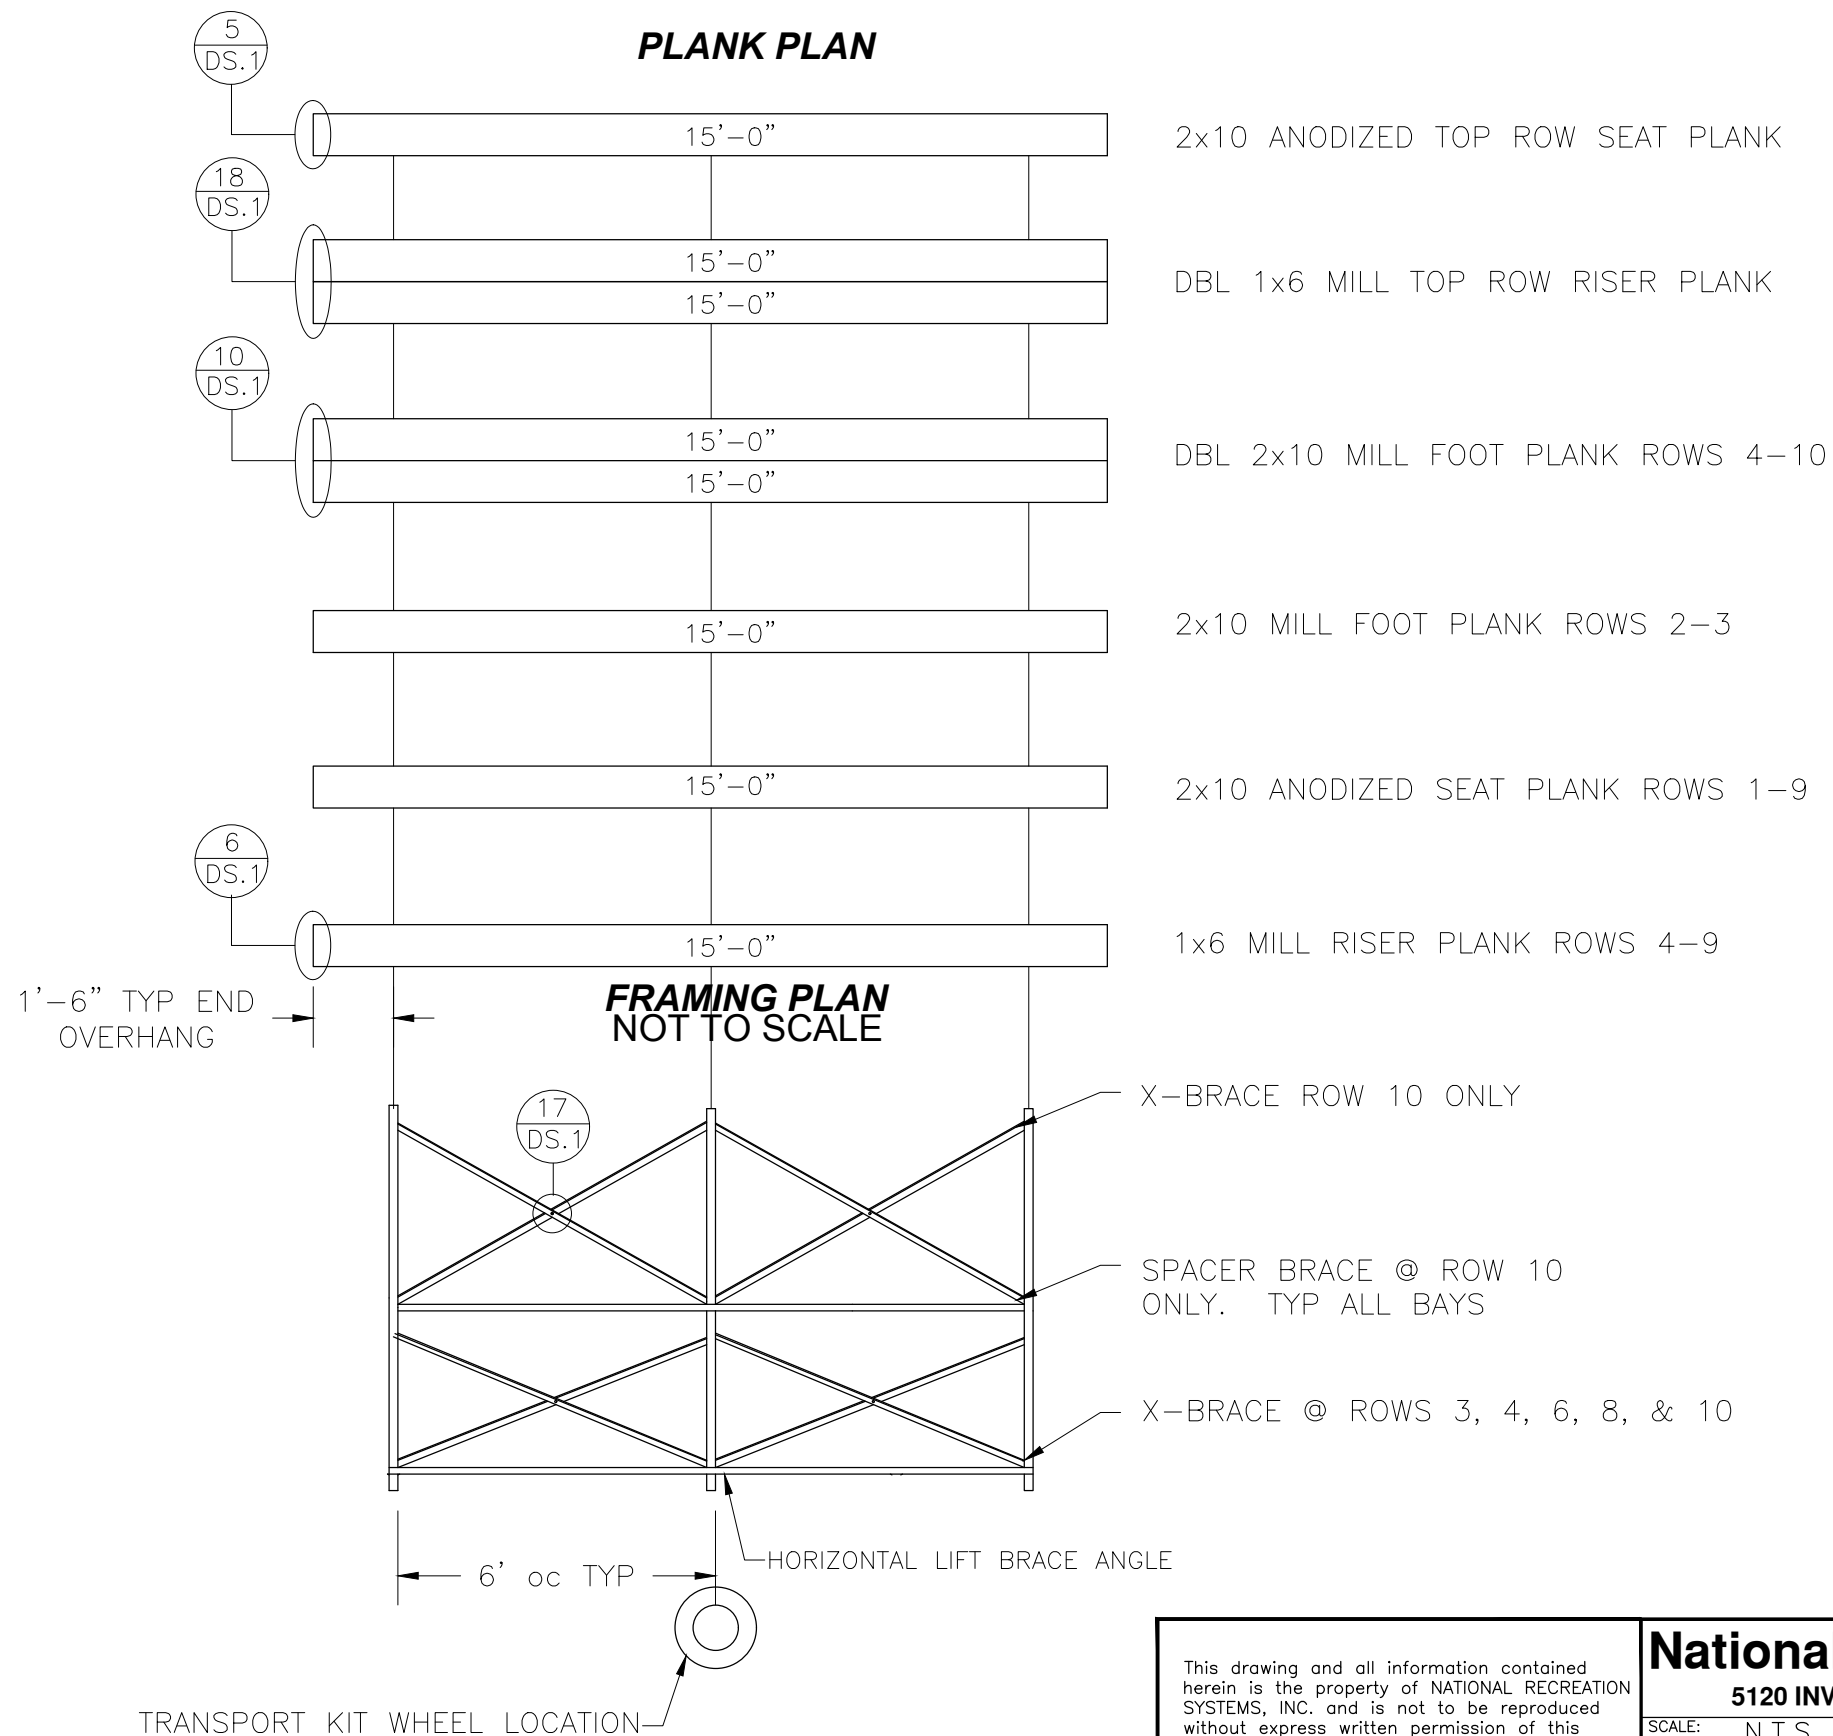


This drawing and all information contained herein is the property of NATIONAL RECREATION SYSTEMS, INC. and is not to be reproduced without express written permission of this manufacturer. We assume no responsibility for unauthorized use of this drawing. National Recreation Systems, Inc. is not responsible for local permits and occupancy requirements.

National Recreation Systems, Inc.		
5120 INVESTMENT DRIVE - FORT WAYNE, IN 46808		
SCALE: N.T.S.	APPROVED BY:	DRAWN BY: JML
DATE: 3/11/16		
TITLE: NON ELEVATED 10 ROW x 15'-0" PLANK & FRAMING PLAN		
BLEACHER MODEL #: NA-1015TPSTD/CL		DRAWING NUMBER: PF.1

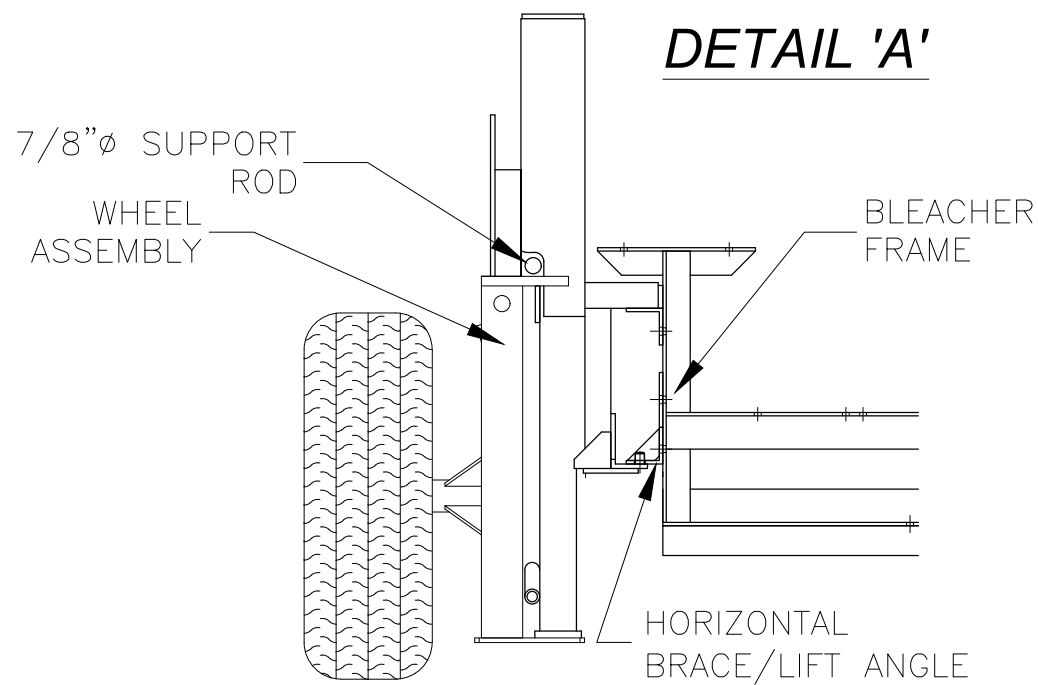

ROWS 1-5

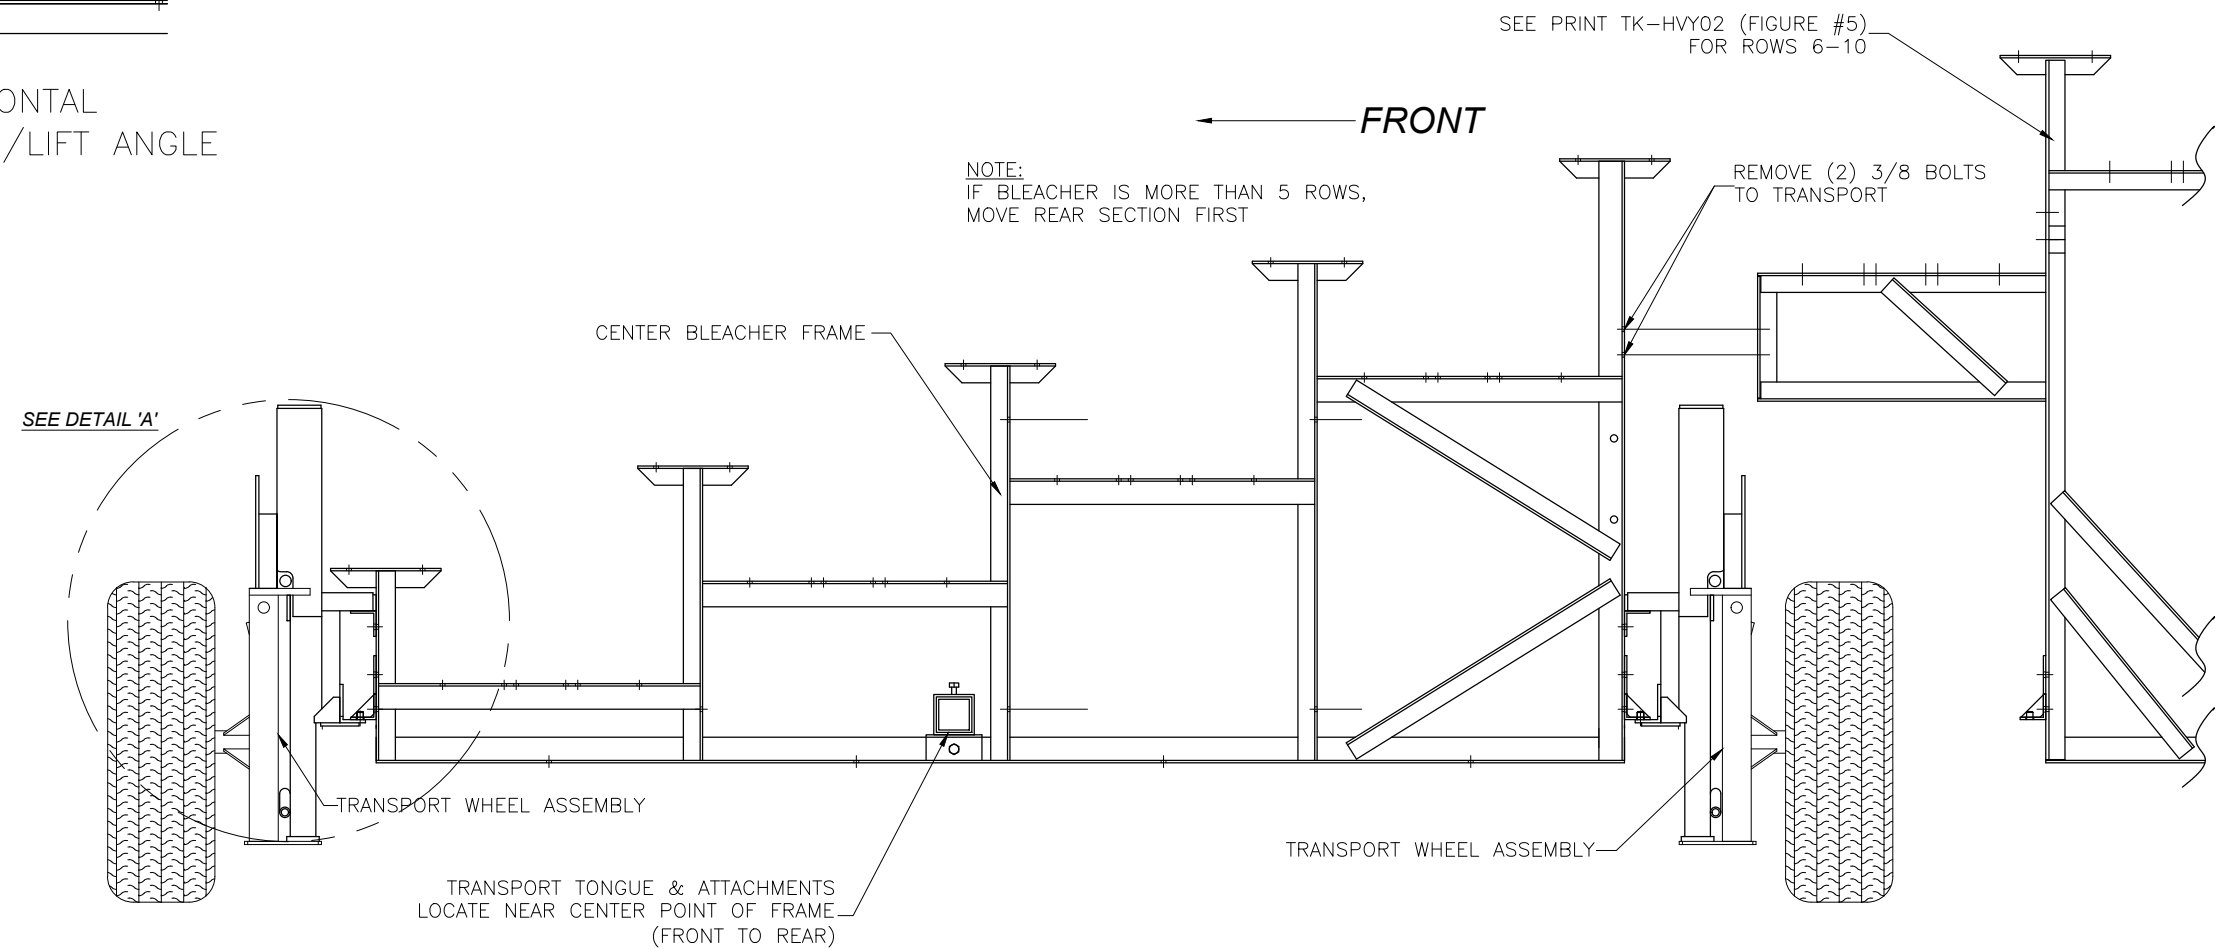


This drawing and all information contained herein is the property of NATIONAL RECREATION SYSTEMS, INC. and is not to be reproduced without express written permission of this manufacturer. We assume no responsibility for unauthorized use of this drawing. National Recreation Systems, Inc. is not responsible for local permits and occupancy requirements.

National Recreation Systems, Inc.

5120 INVESTMENT DRIVE - FORT WAYNE, IN 46808

SCALE: N.T.S.	APPROVED BY:	DRAWN BY: JML
DATE: 3/11/16		
TITLE: TRANSPORT KIT ASSEMBLY (ROWS 1-5)		
BLEACHER MODEL #: NA-1015TPSTD/CL		DRAWING NUMBER: TK.1

ROWS 6-10

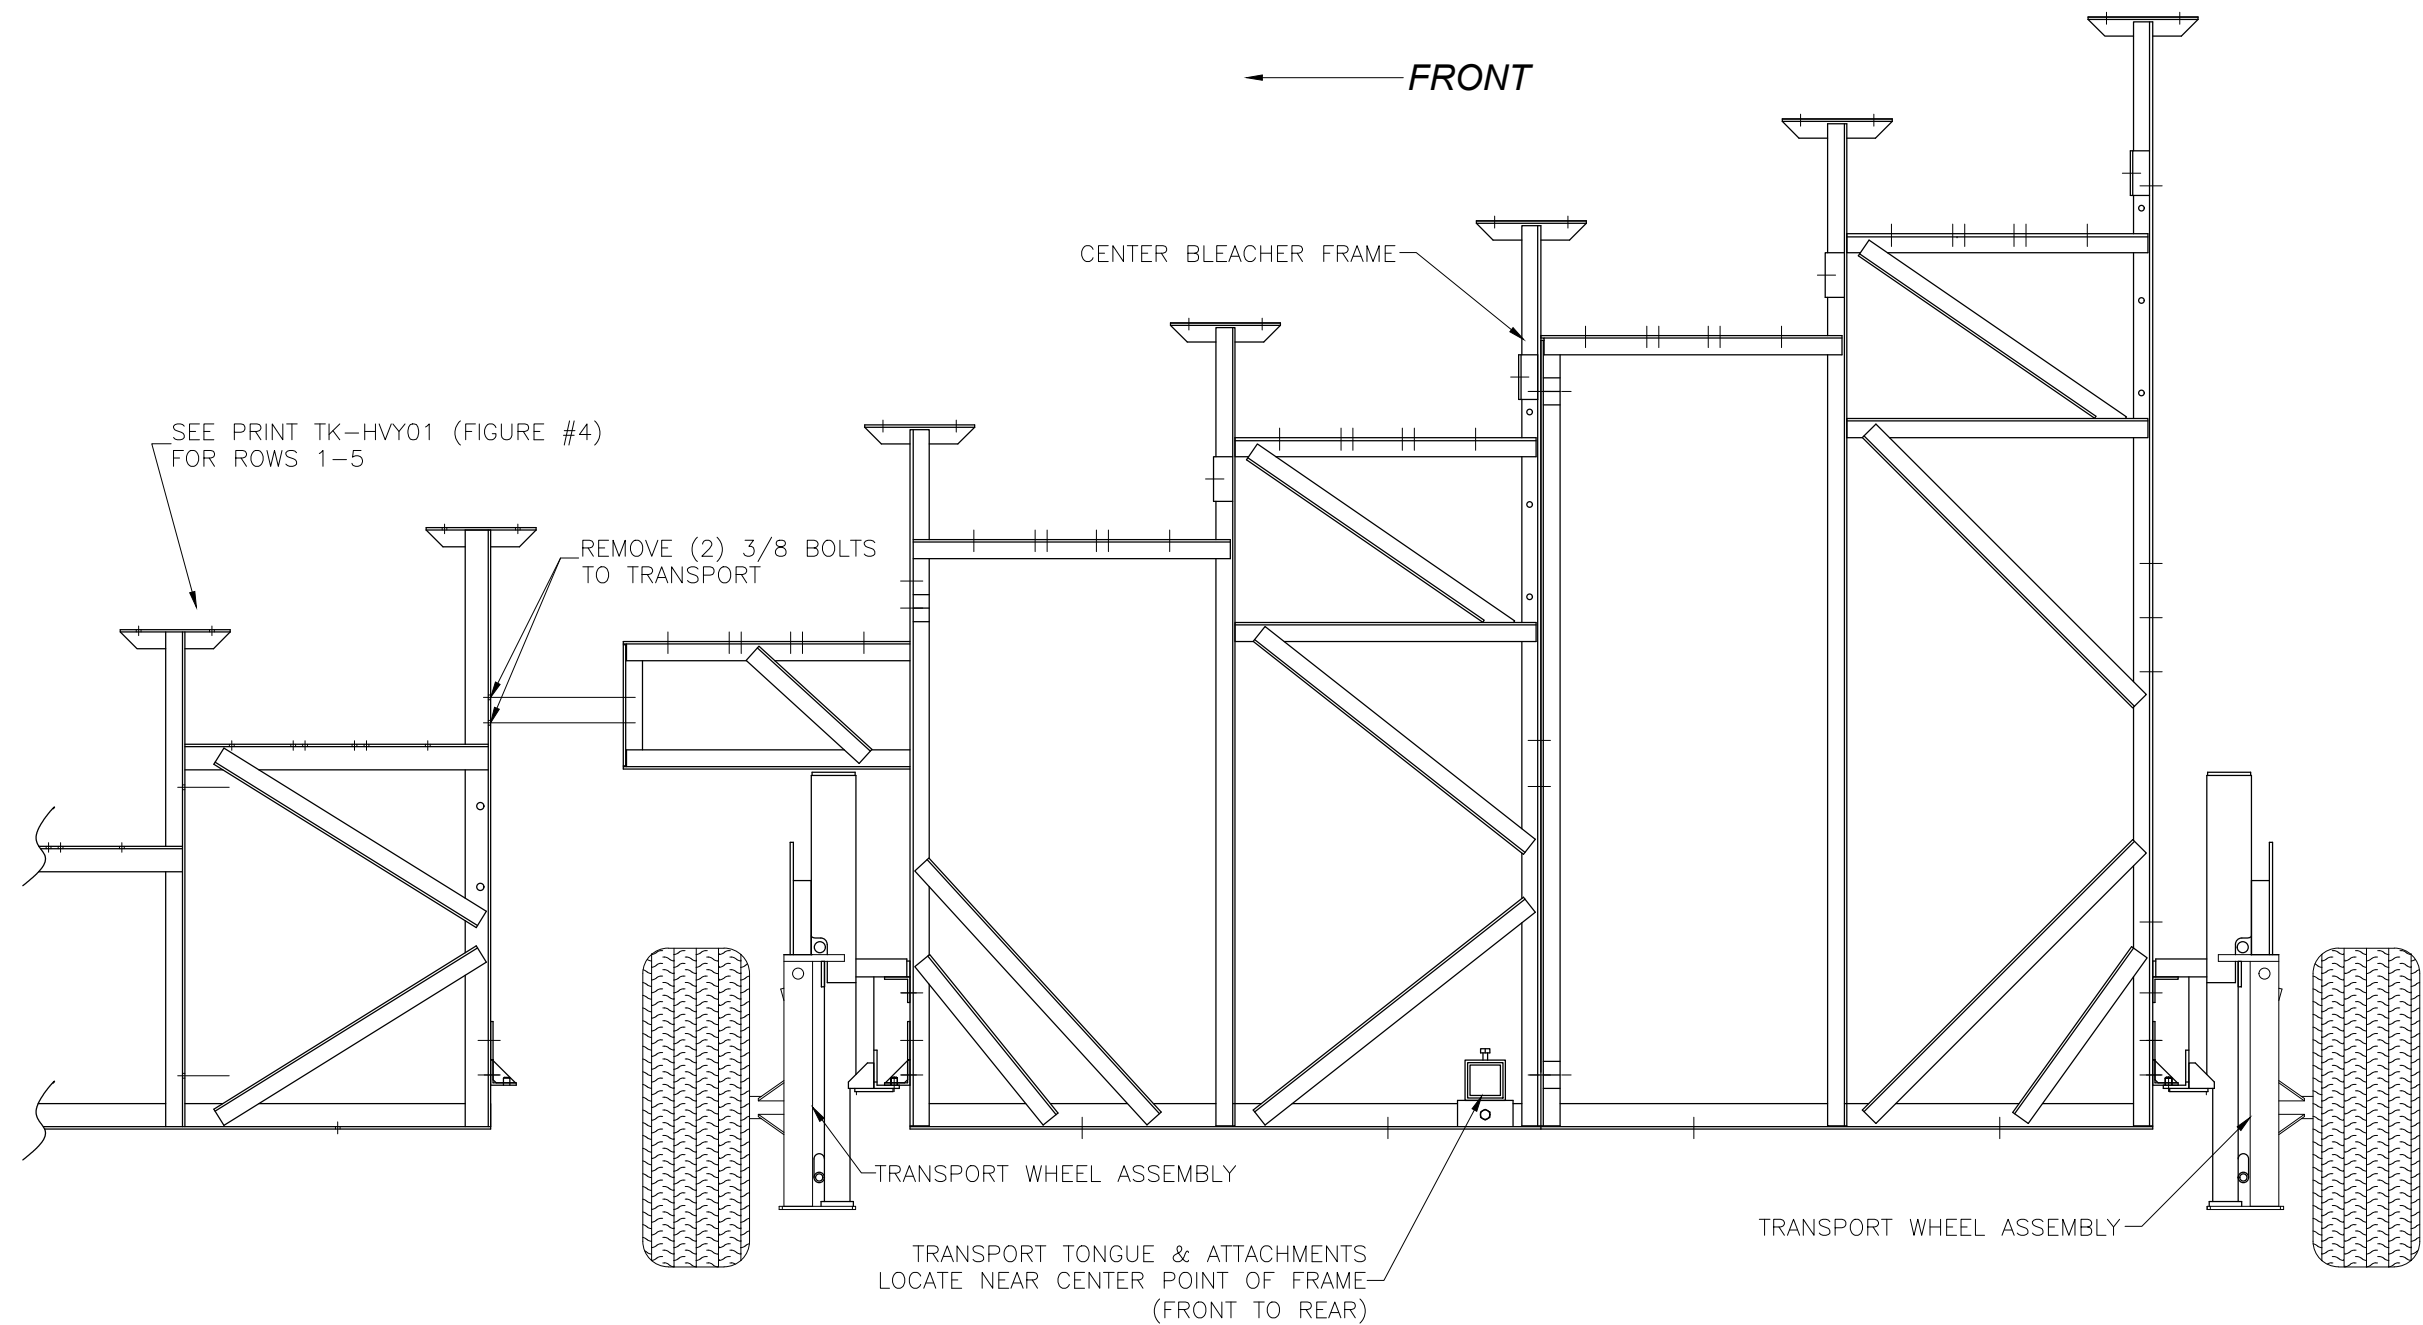


This drawing and all information contained herein is the property of NATIONAL RECREATION SYSTEMS, INC. and is not to be reproduced without express written permission of this manufacturer. We assume no responsibility for unauthorized use of this drawing. National Recreation Systems, Inc. is not responsible for local permits and occupancy requirements.

National Recreation Systems, Inc.



5120 INVESTMENT DRIVE - FORT WAYNE, IN 46808

SCALE: N.T.S.	APPROVED BY:	DRAWN BY: JML
DATE: 3/11/16		
TITLE: TRANSPORT KIT ASSEMBLY (ROWS 6-10)		
BLEACHER MODEL #: NA-1015TPSTD/CL	DRAWING NUMBER: TK.2	

WHEEL LOCATION

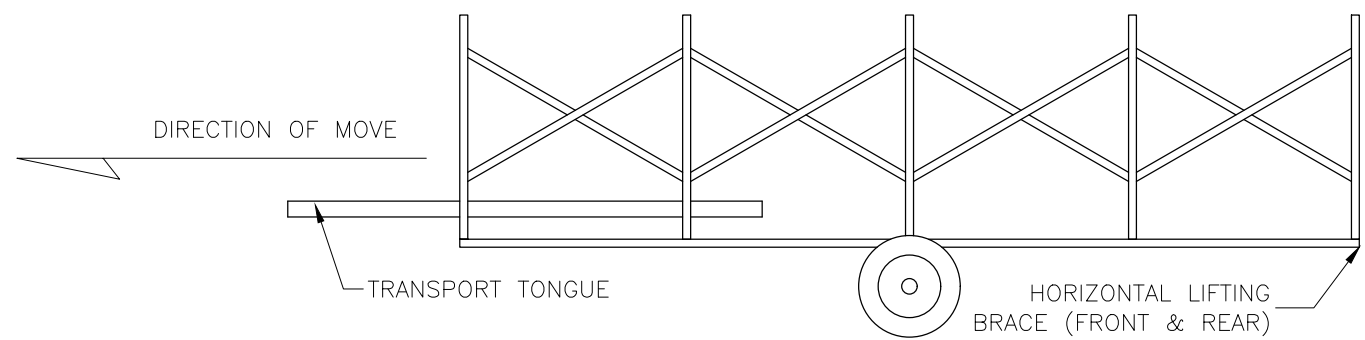

(FIGURE #2)

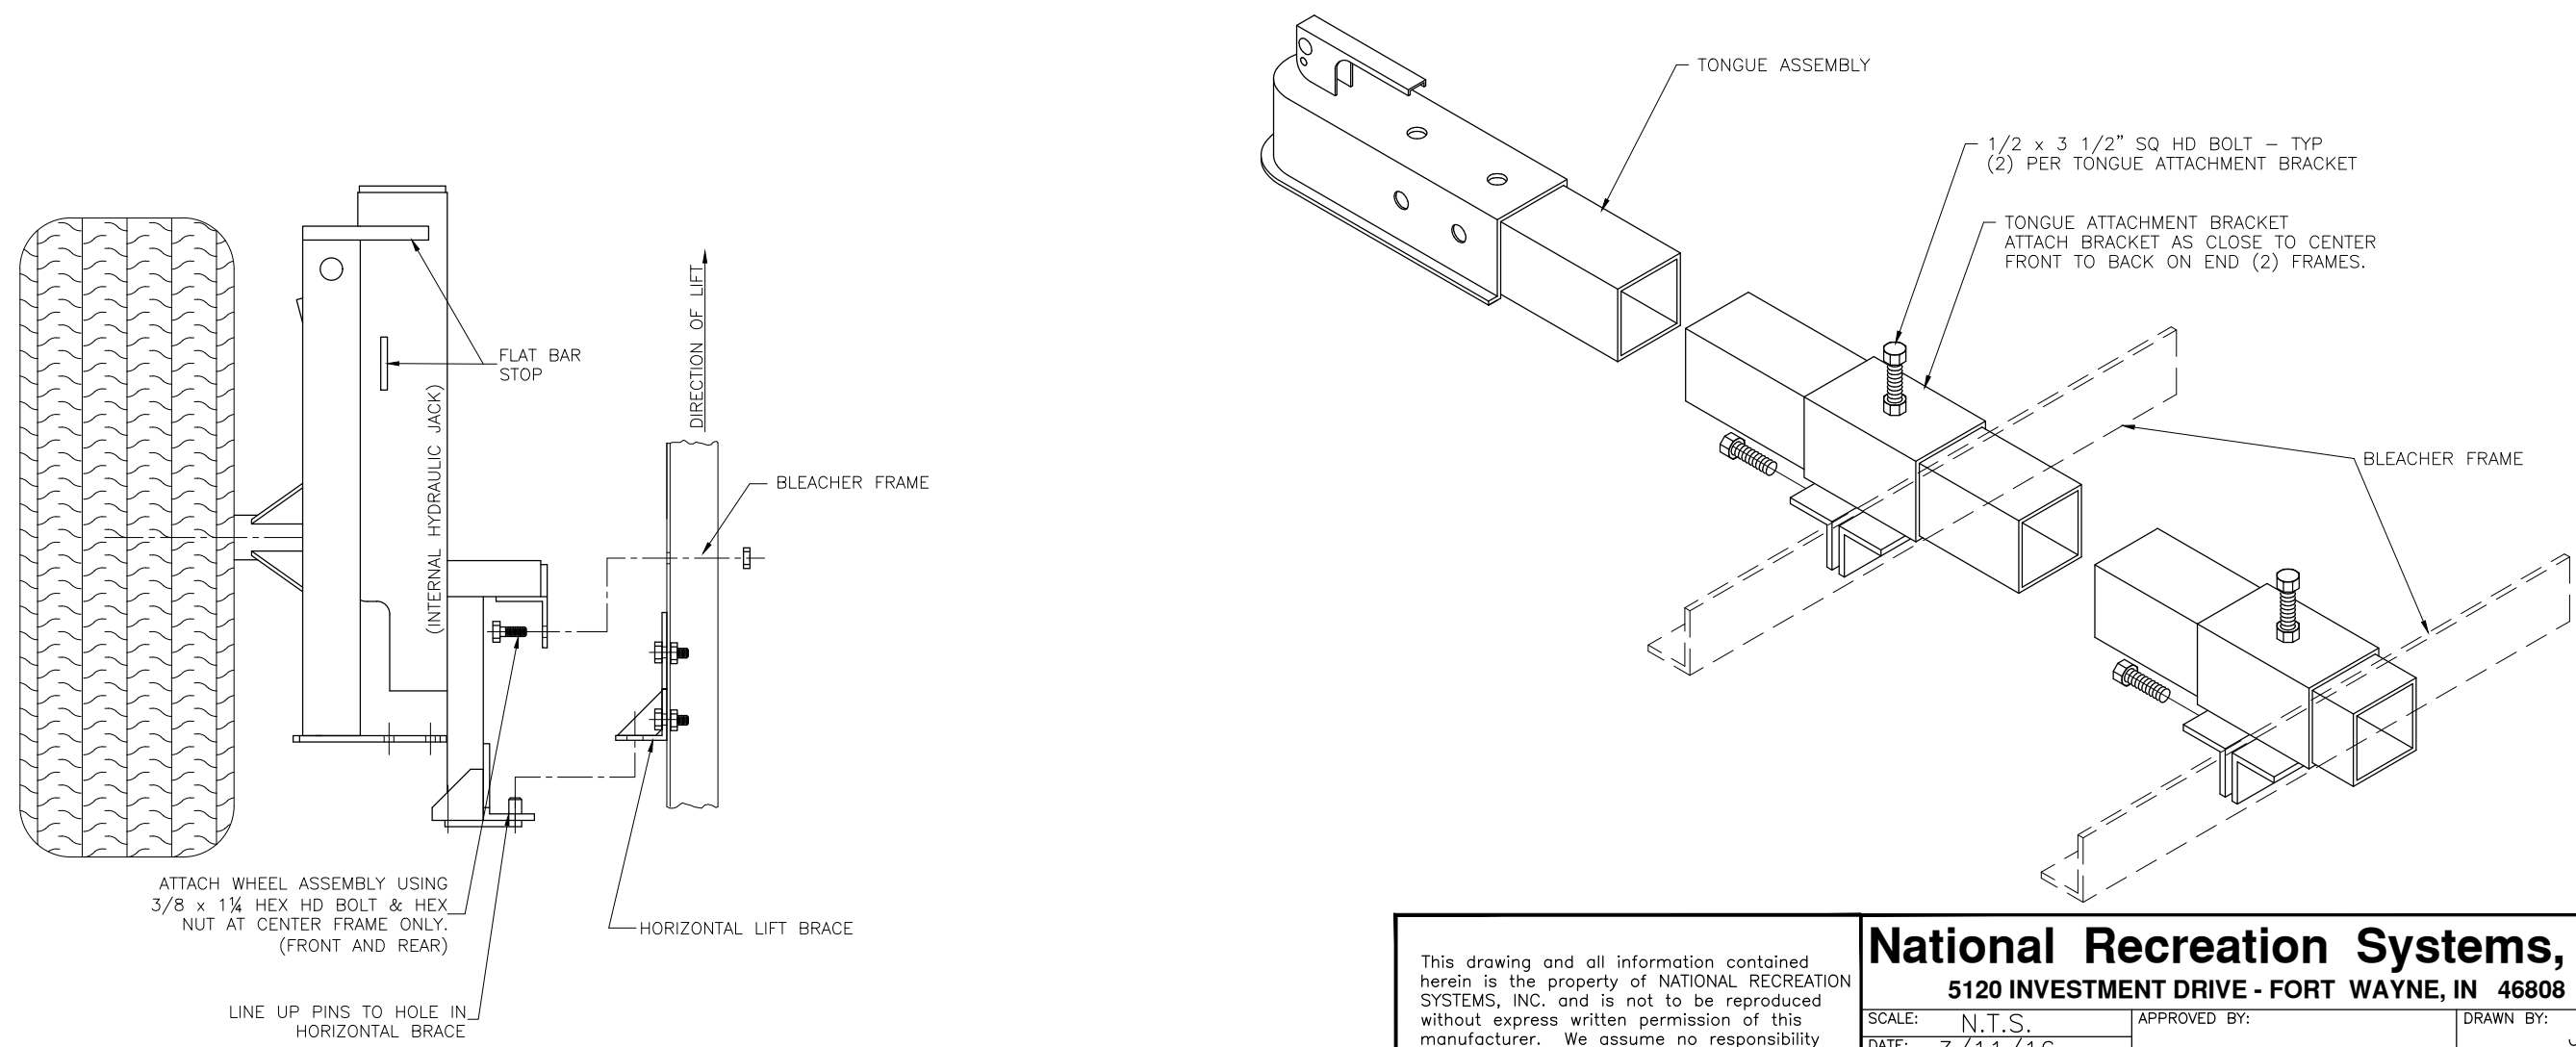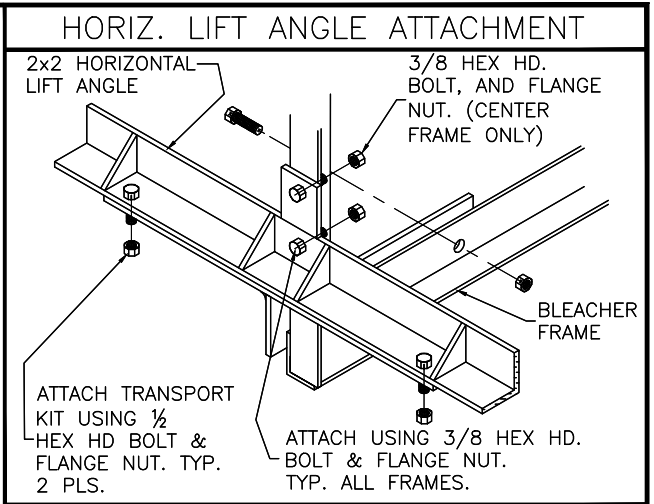


(FIGURE #3)

This drawing and all information contained herein is the property of NATIONAL RECREATION SYSTEMS, INC. and is not to be reproduced without express written permission of this manufacturer. We assume no responsibility for unauthorized use of this drawing. National Recreation Systems, Inc. is not responsible for local permits and occupancy requirements.		
National Recreation Systems, Inc. 5120 INVESTMENT DRIVE - FORT WAYNE, IN 46808		
SCALE: N.T.S.	APPROVED BY:	DRAWN BY: JML
DATE: 3/11/16		
TITLE: TRANSPORT KIT ASSEMBLY		
BLEACHER MODEL #: NA-1015TPSTD/CL		DRAWING NUMBER: TK.3

REAR GUARDRAIL

(REAR VIEW)

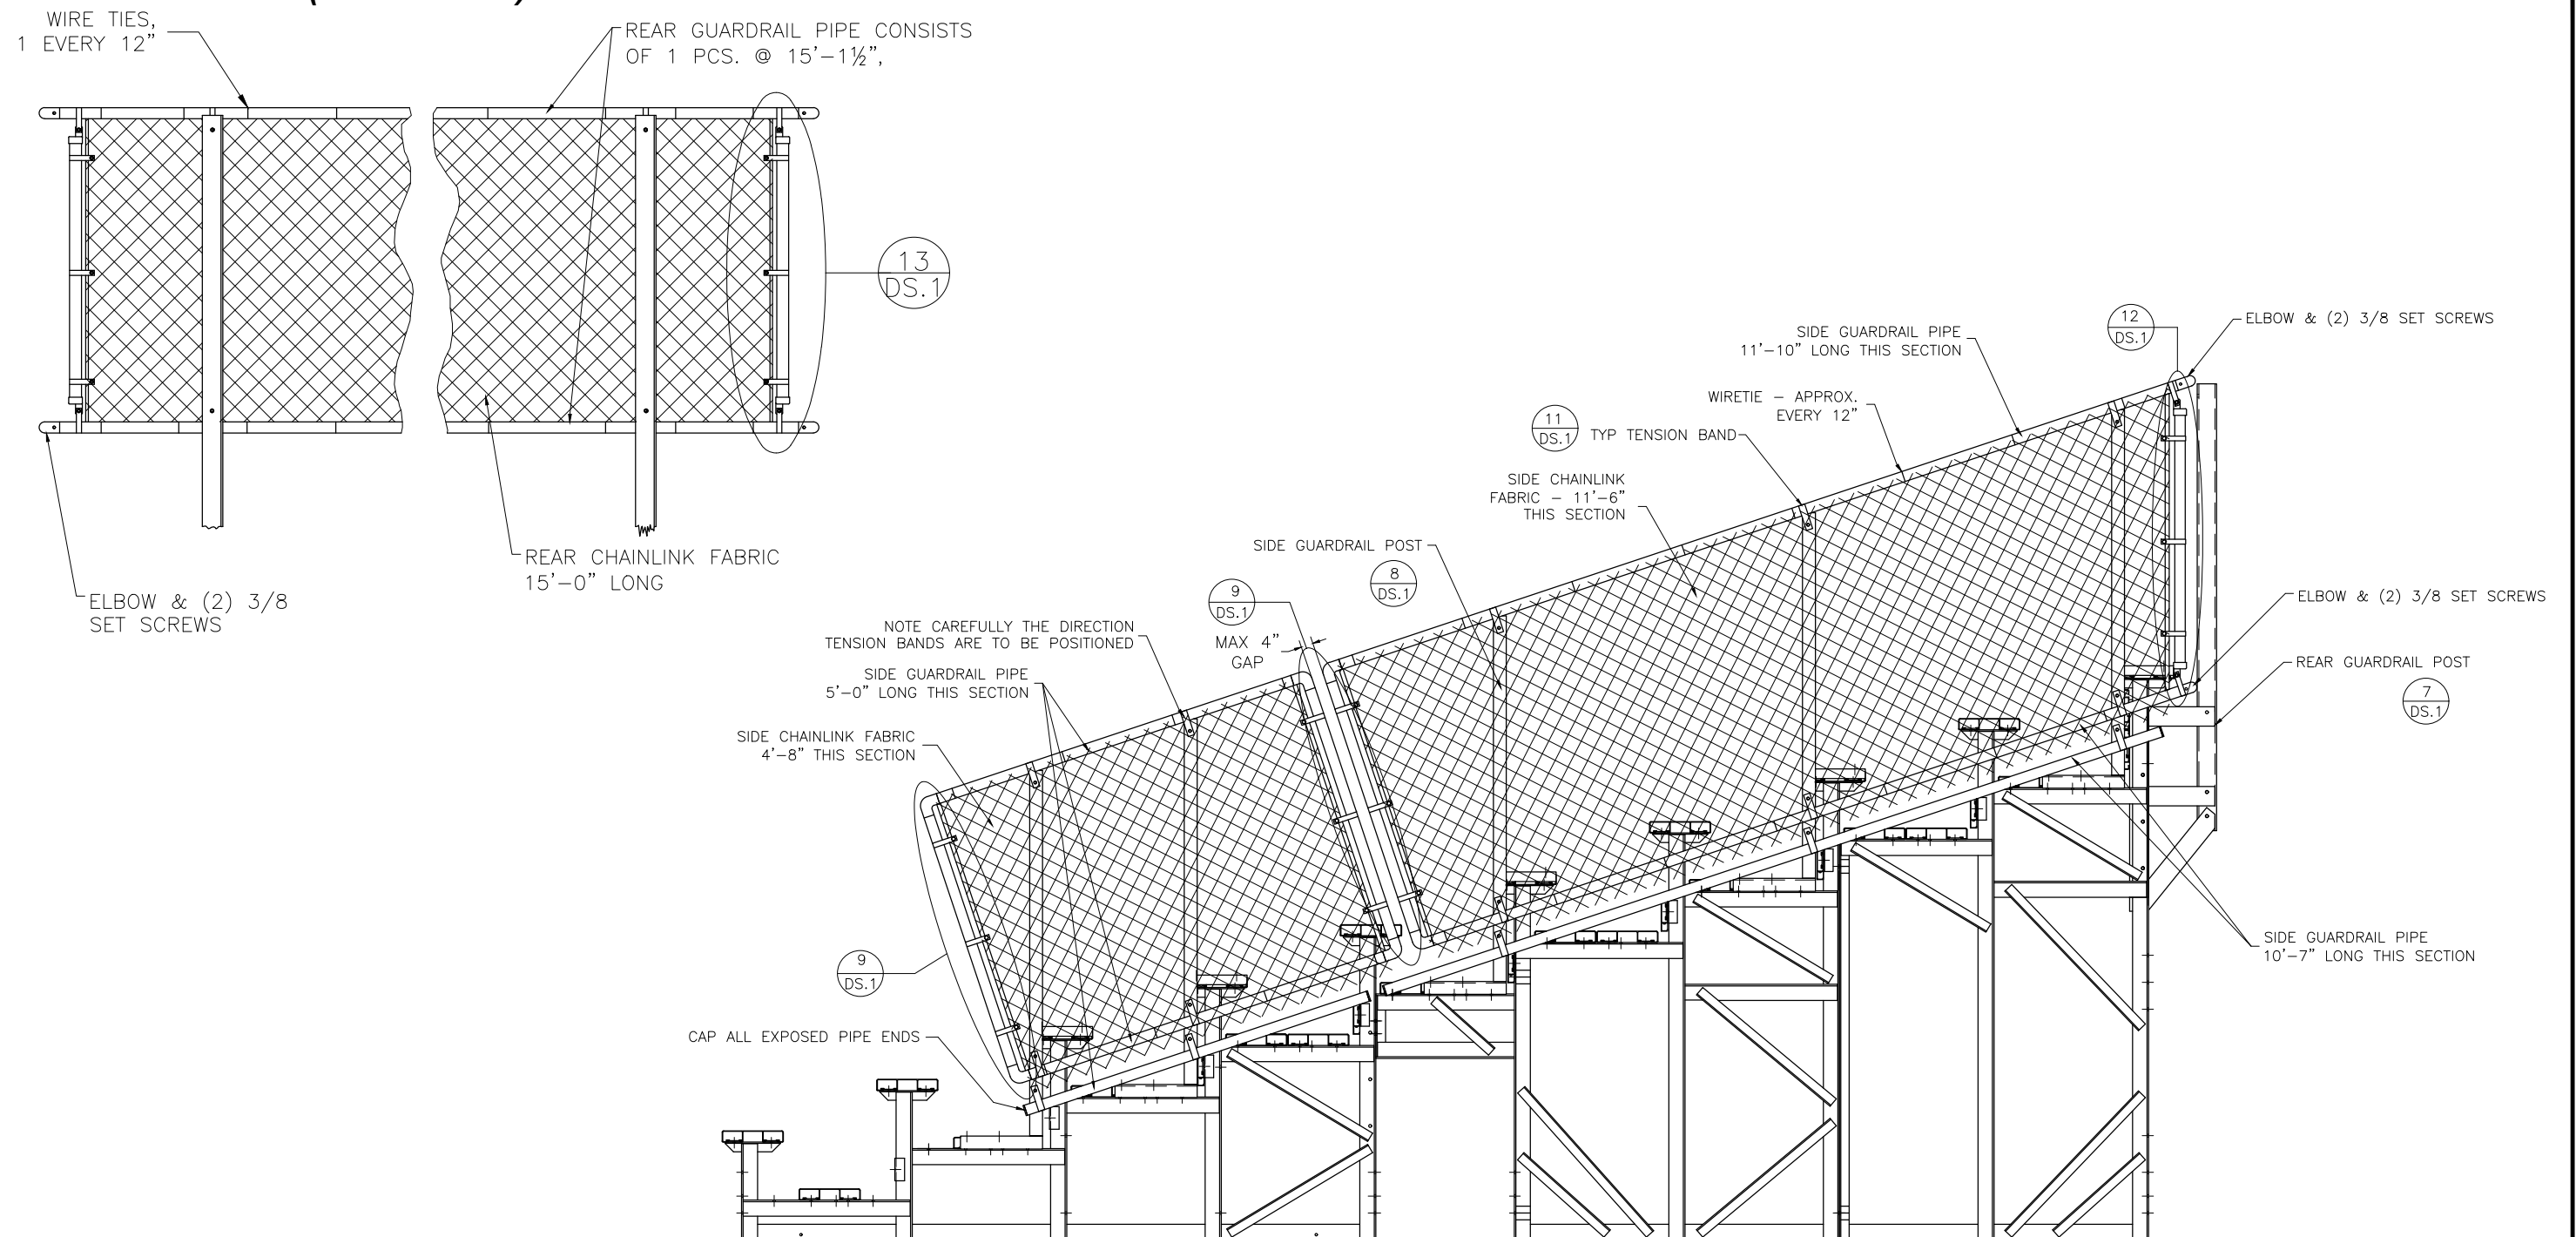

This drawing and all information contained herein is the property of NATIONAL RECREATION SYSTEMS, INC. and is not to be reproduced without express written permission of this manufacturer. We assume no responsibility for unauthorized use of this drawing. National Recreation Systems, Inc. is not responsible for local permits and occupancy requirements.

National Recreation Systems, Inc.

5120 INVESTMENT DRIVE - FORT WAYNE, IN 46808

SCALE: N.T.S.	APPROVED BY:	DRAWN BY: JML
DATE: 3/11/16		
TITLE: NON ELEVATED 10 ROW x 15'-0" GUARD RAIL ASSEMBLY		
BLEACHER MODEL #: NA-1015TPSTD/CL	DRAWING NUMBER: GR.1	

Ⓐ TYP X-BRACE CONN. w/1¼" BOLT	Ⓑ TYP X-BRACE CONN. w/3" BOLT	Ⓒ TYP 2x10 PLANK ATTACHMENT	Ⓓ TYP 1x6 PLANK ATTACHMENT	Ⓔ TYP 2x10 ENDCAP ATTACHMENT	Ⓕ TYP 1x6 ENDCAP ATTACHMENT
Ⓖ REAR GUARDRAIL POST ATTACH.	Ⓗ SIDE GD. RAIL POST INSTALLATION	Ⓘ VERT. PIPE DETAIL (NE-SIDE,BOTT.)	Ⓚ DBL. 2x10 ENDCAP ATTACHMENT	Ⓛ TENSION BAND ATTACHMENT	Ⓜ VERT. PIPE DETAIL (SIDE, TOP)
Ⓝ VERT. PIPE DETAIL-REAR, TOP	Ⓞ VERT. PIPE DET.-ELEV, SIDE, BOT.	Ⓟ HORIZ. LIFT ANGLE ATTACHMENT	Ⓠ TYP X-BRACE CONN. W/3½" BOLT	Ⓡ TYP X-BRACE CONN. W/ 1¼" BOLT	Ⓢ TYP 1x6 ENDCAP ATTACHMENT
Ⓣ HORIZ. LIFT ANGLE ATTACHMENT					

This drawing and all information contained herein is the property of NATIONAL RECREATION SYSTEMS, INC. and is not to be reproduced without express written permission of this manufacturer. We assume no responsibility for unauthorized use of this drawing. National Recreation Systems, Inc. is not responsible for local permits and occupancy requirements.

National Recreation Systems, Inc.

5120 INVESTMENT DRIVE - FORT WAYNE, IN 46808

SCALE: N.T.S.	APPROVED BY:	DRAWN BY: JML
DATE: 3/11/16		
TITLE: DETAIL SHEETS		
BLEACHER MODEL #: NA-1015TPSTD/CL	DRAWING NUMBER: DS.1	