


San Angelo

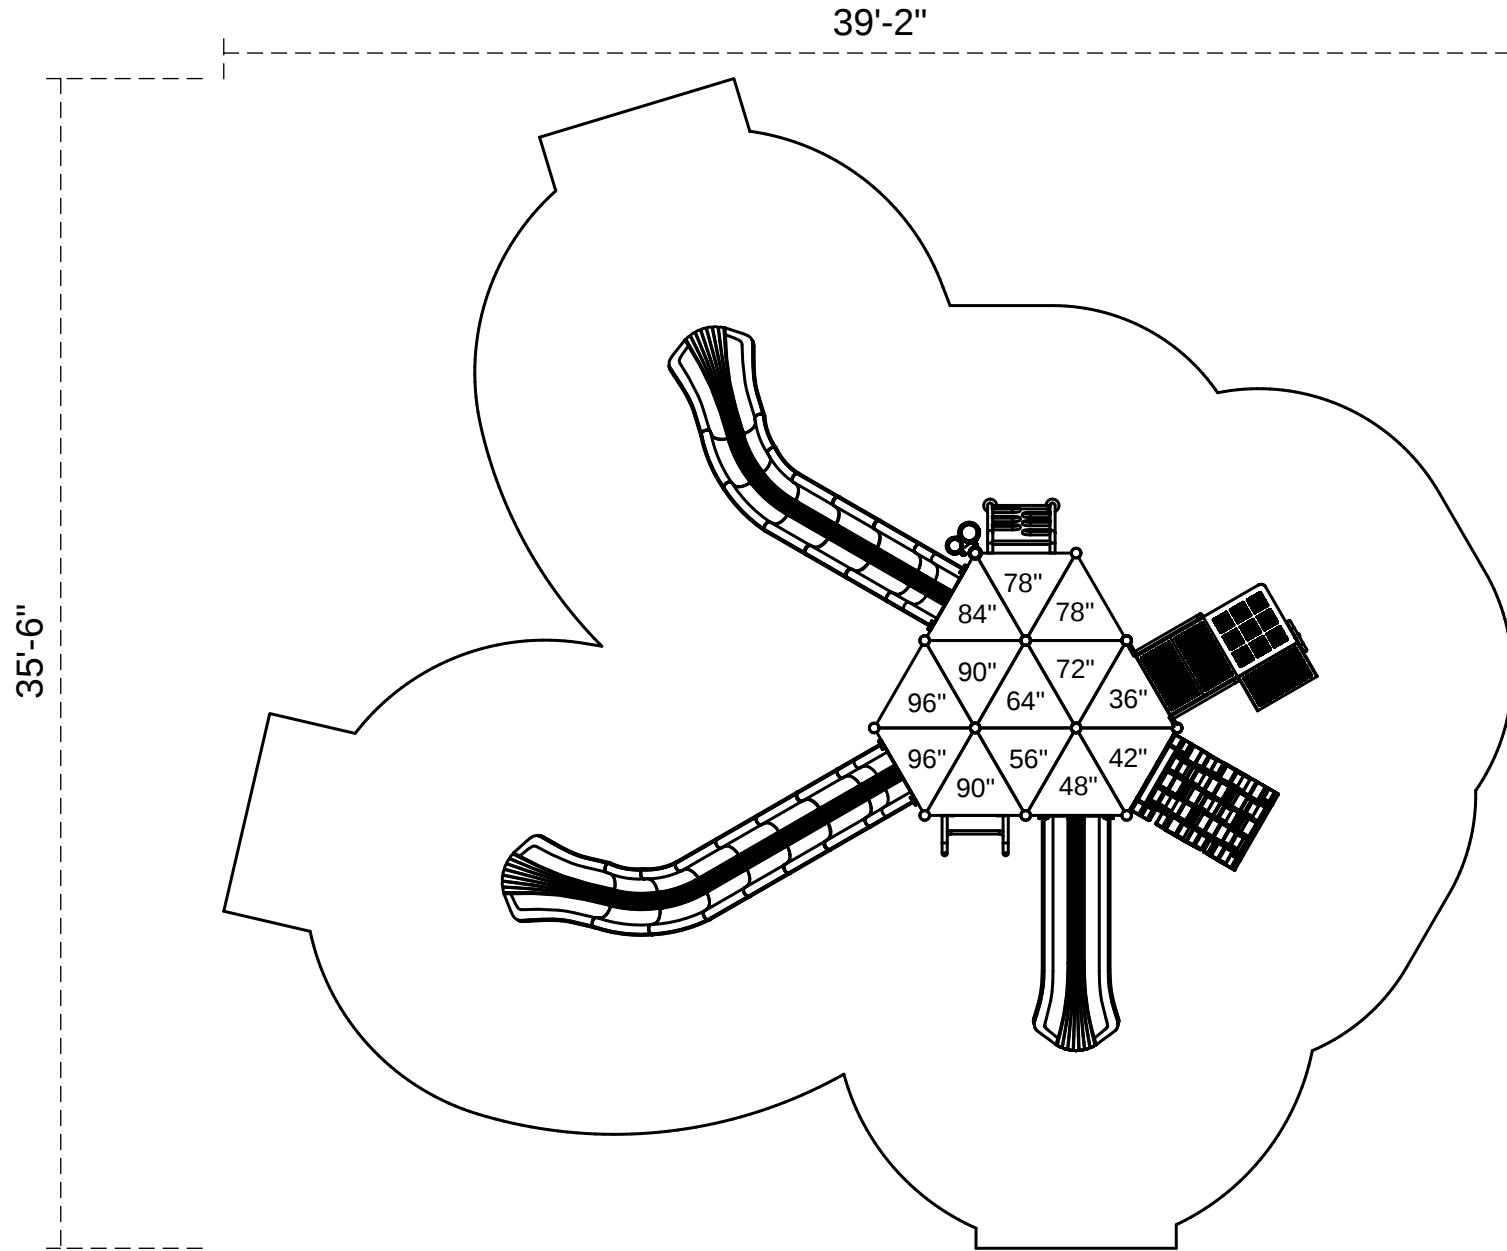

Footprint: 22' x 24'-9"
Use Zone: 35'-6" x 39'-2"

SKU: PKP243